


陵水国家级红树林湿地公园工程用地勘测界定图

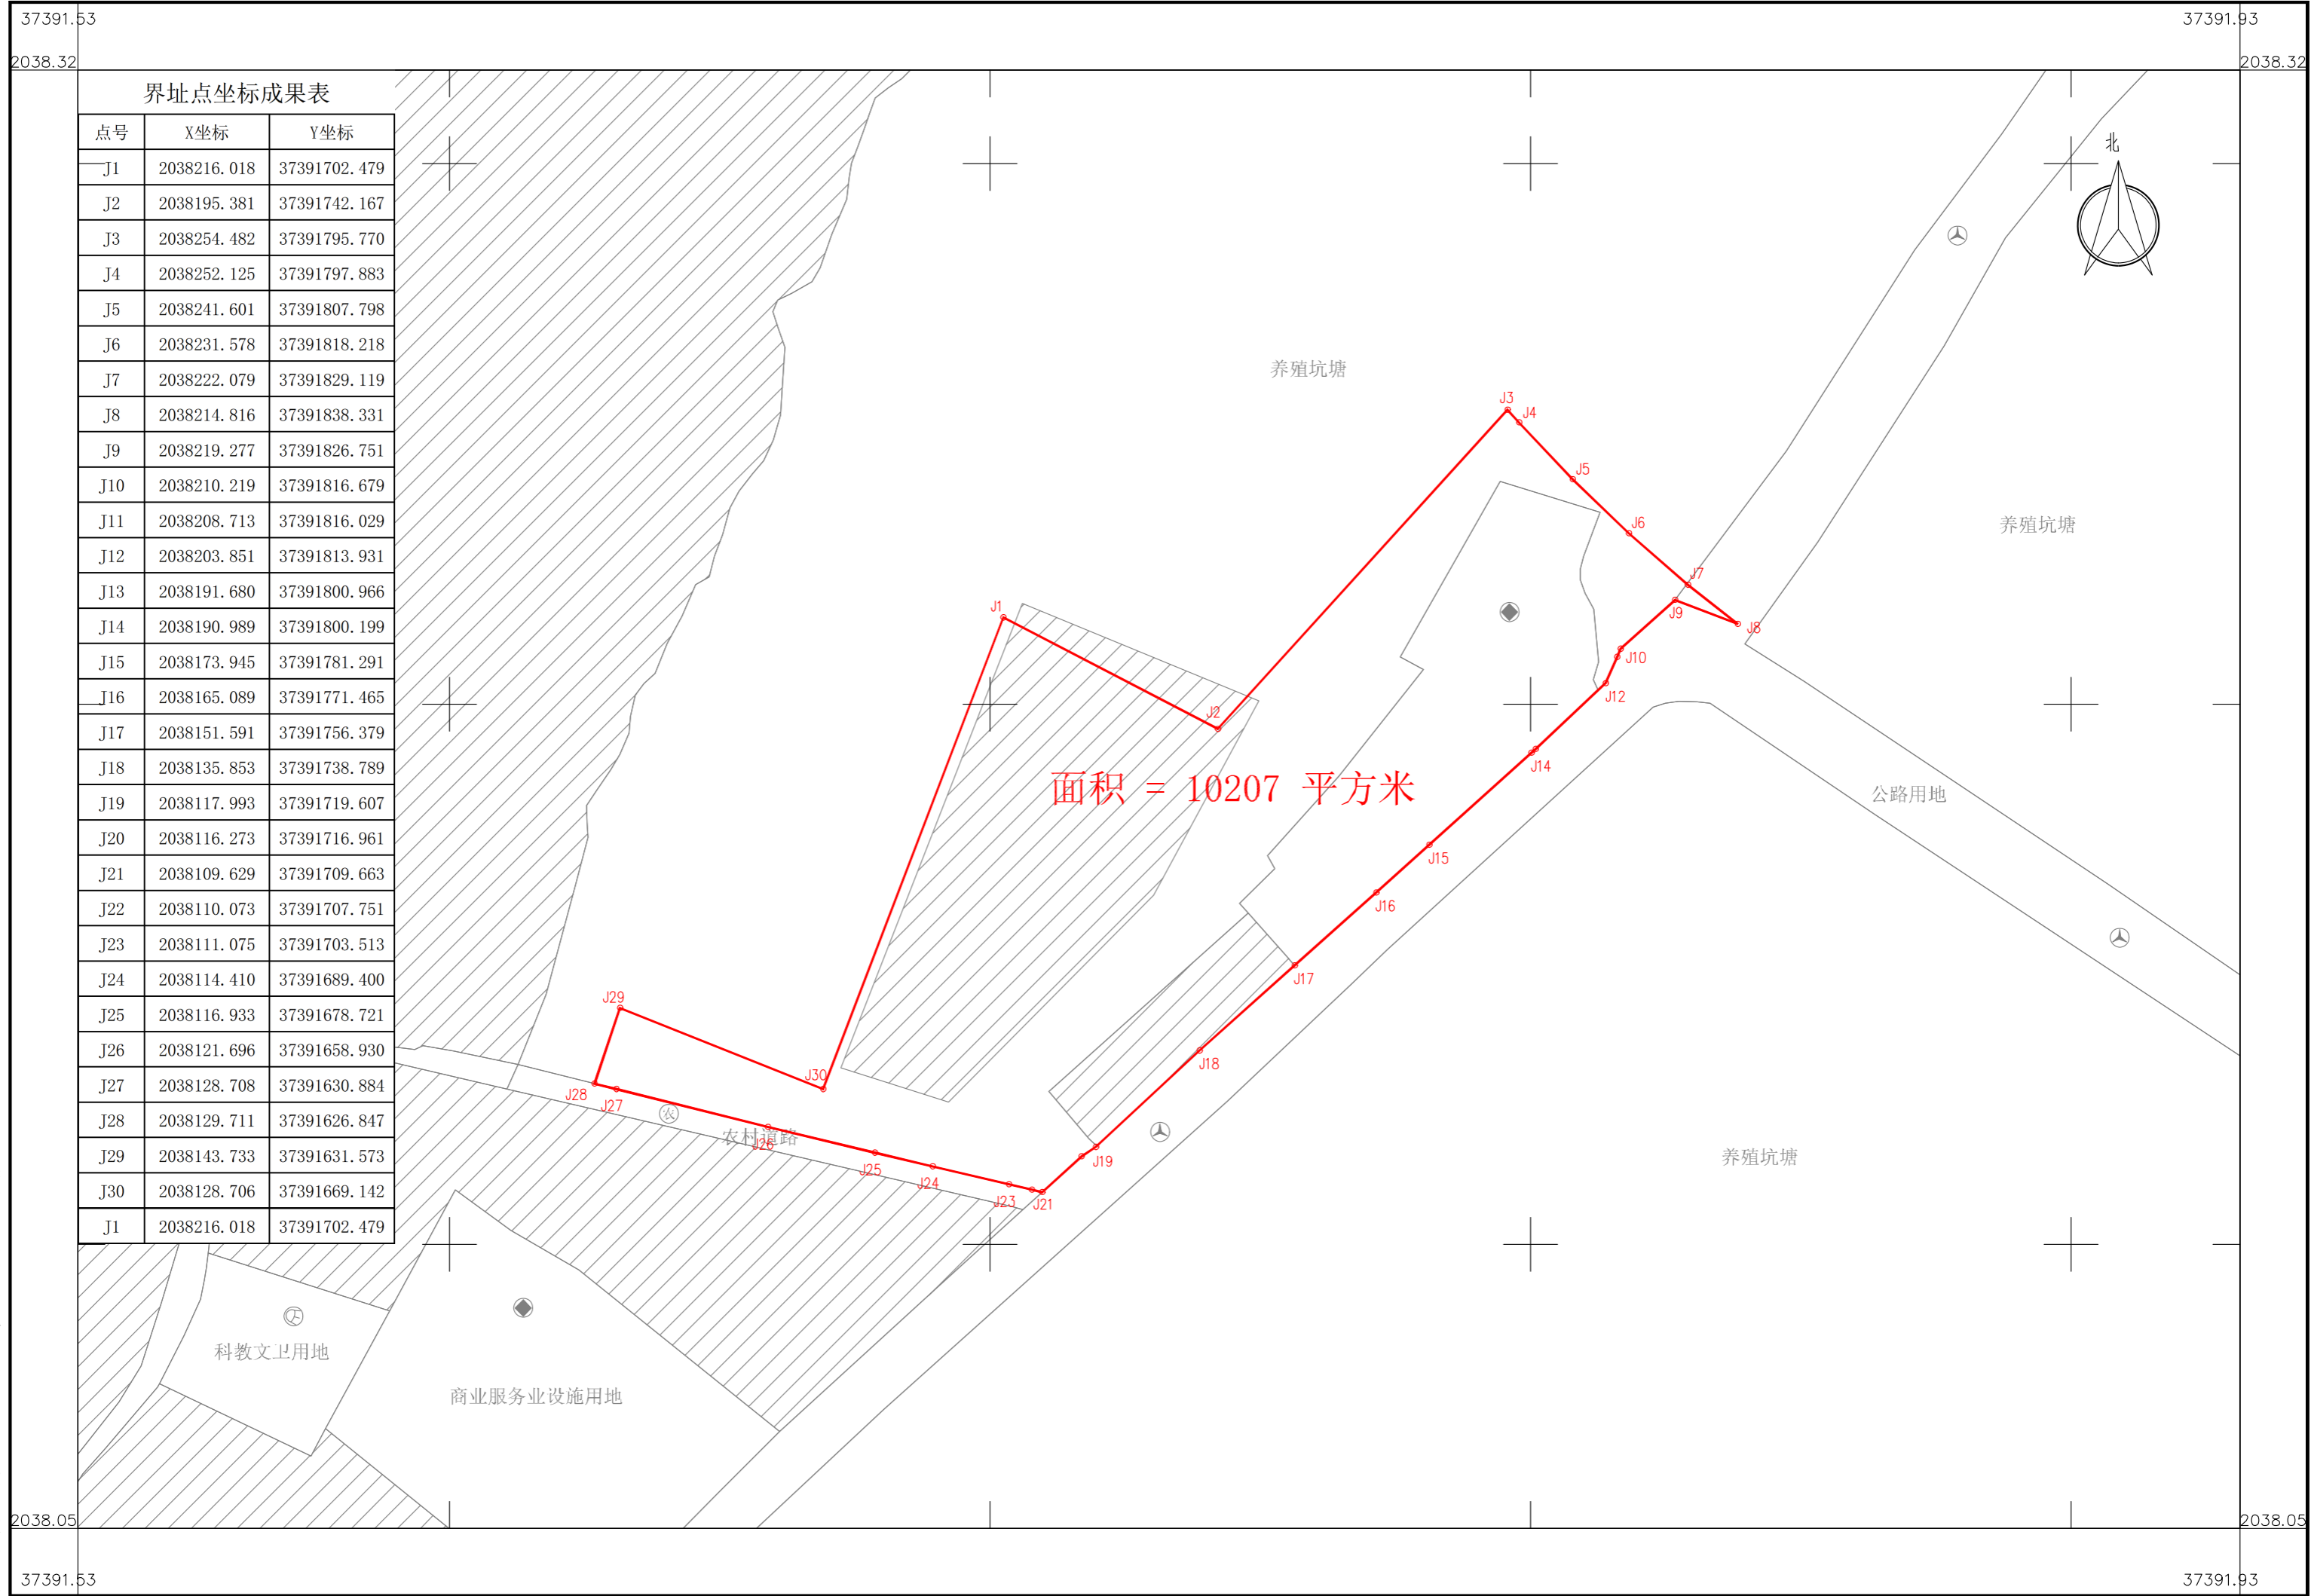

界址点坐标成果表

点号	X坐标	Y坐标
J1	2038216.018	37391702.479
J2	2038195.381	37391742.167
J3	2038254.482	37391795.770
J4	2038252.125	37391797.883
J5	2038241.601	37391807.798
J6	2038231.578	37391818.218
J7	2038222.079	37391829.119
J8	2038214.816	37391838.331
J9	2038219.277	37391826.751
J10	2038210.219	37391816.679
J11	2038208.713	37391816.029
J12	2038203.851	37391813.931
J13	2038191.680	37391800.966
J14	2038190.989	37391800.199
J15	2038173.945	37391781.291
J16	2038165.089	37391771.465
J17	2038151.591	37391756.379
J18	2038135.853	37391738.789
J19	2038117.993	37391719.607
J20	2038116.273	37391716.961
J21	2038109.629	37391709.663
J22	2038110.073	37391707.751
J23	2038111.075	37391703.513
J24	2038114.410	37391689.400
J25	2038116.933	37391678.721
J26	2038121.696	37391658.930
J27	2038128.708	37391630.884
J28	2038129.711	37391626.847
J29	2038143.733	37391631.573
J30	2038128.706	37391669.142
J1	2038216.018	37391702.479

面积 = 10207 平方米

海南国源土地矿产勘测规划设计院

2022年11月数字化测图
2000国家大地坐标系
1985国家高程基准

1:1000