


陵水县三才镇控制性详细规划E、F片区路网市政基础设施工程项目（一期）用地勘测定界图

2043.65-394.70

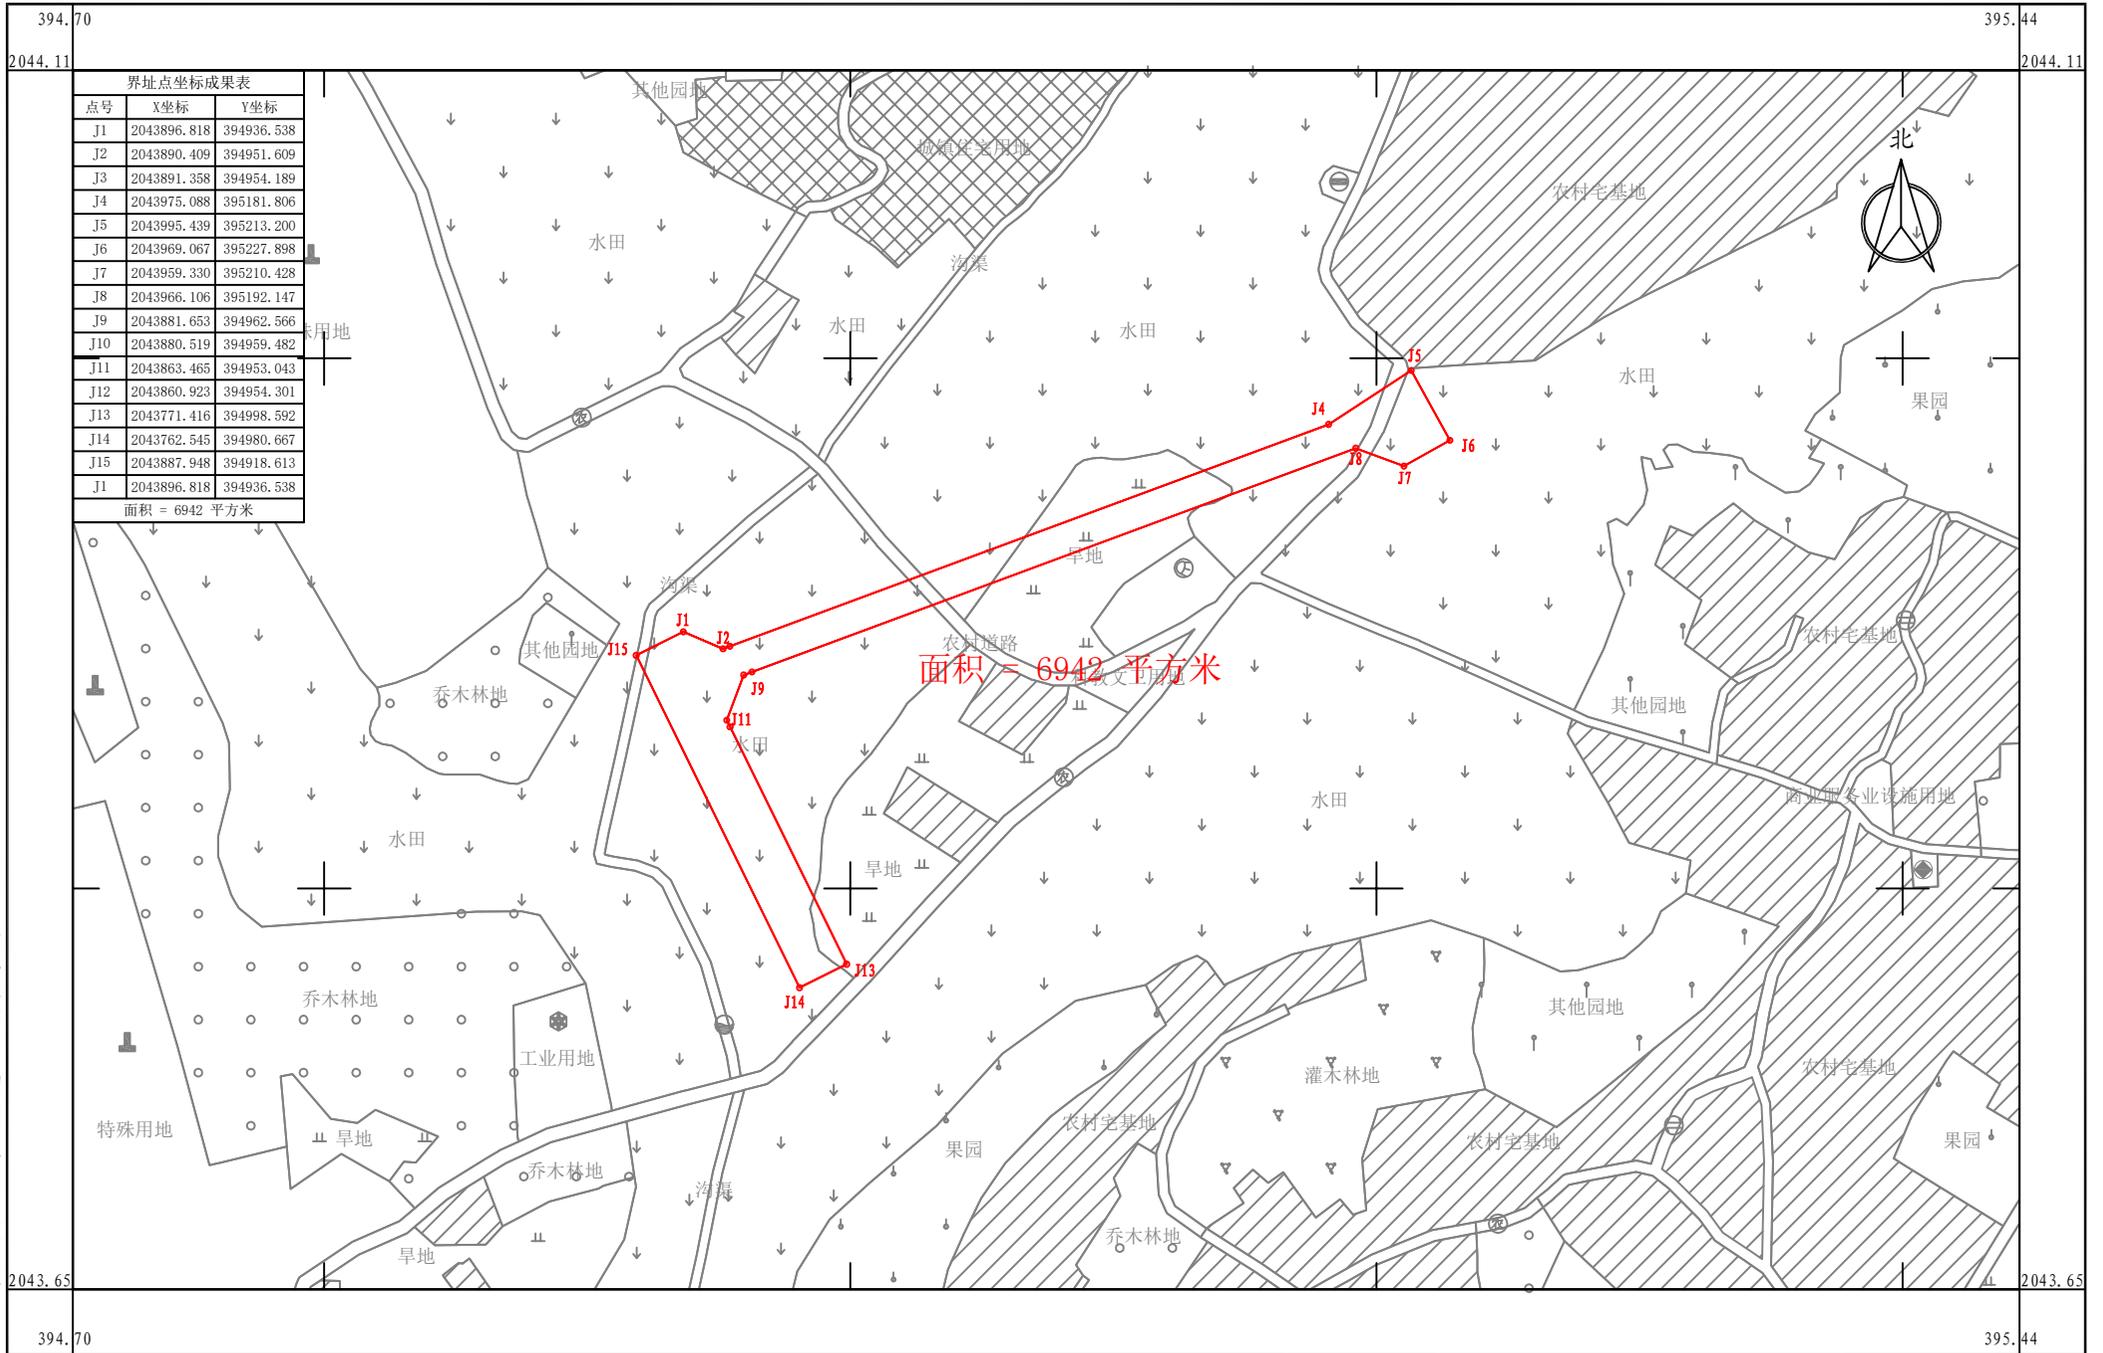

界址点坐标成果表		
点号	X坐标	Y坐标
J1	2043896.818	394936.538
J2	2043890.409	394951.609
J3	2043891.358	394954.189
J4	2043975.088	395181.806
J5	2043995.439	395213.200
J6	2043969.067	395227.898
J7	2043959.330	395210.428
J8	2043966.106	395192.147
J9	2043881.653	394962.566
J10	2043880.519	394959.482
J11	2043863.465	394953.043
J12	2043860.923	394954.301
J13	2043771.416	394998.592
J14	2043762.545	394980.667
J15	2043887.948	394918.613
J1	2043896.818	394936.538
面积 = 6942 平方米		

海南国源土地矿产勘测规划设计院

2023年10月数字化测图
2000国家大地坐标系
1985国家高程基准

1:2000