


# 海南陵水黎安国际教育创新试验区中央民族大学中外合作办学教学实践中心项目用地勘测定界图

2035.73-396.09

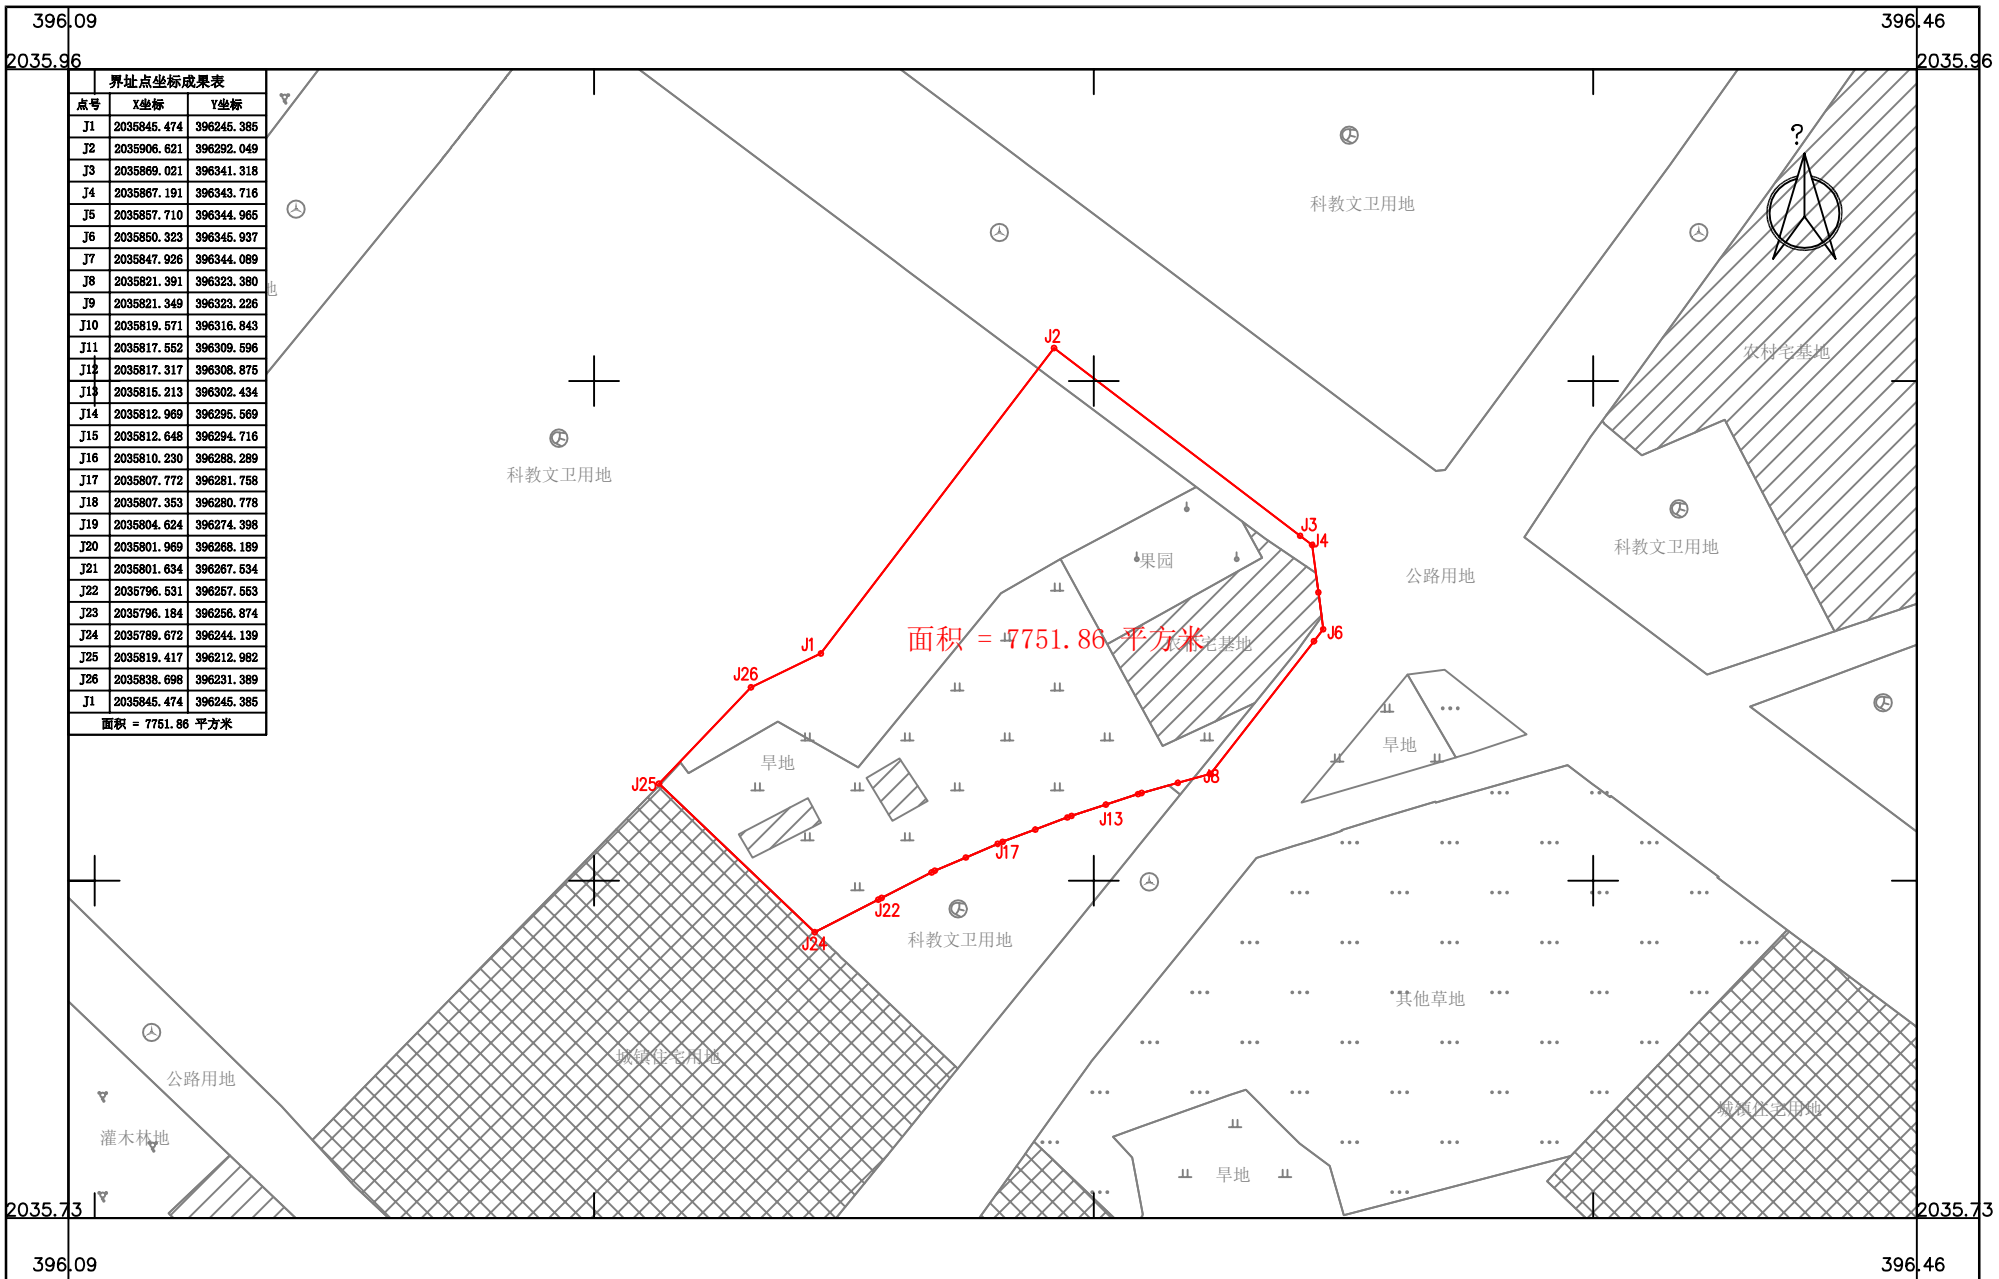

界址点坐标成果表		
点号	X坐标	Y坐标
J1	2035845.474	396245.385
J2	2035906.621	396292.049
J3	2035869.021	396341.318
J4	2035867.191	396343.716
J5	2035857.710	396344.965
J6	2035850.323	396345.937
J7	2035847.926	396344.089
J8	2035821.391	396323.380
J9	2035821.349	396323.226
J10	2035819.571	396316.843
J11	2035817.552	396309.596
J12	2035817.317	396308.876
J13	2035815.213	396302.434
J14	2035812.969	396295.569
J15	2035812.648	396294.716
J16	2035810.230	396288.289
J17	2035807.772	396281.758
J18	2035807.353	396280.778
J19	2035804.624	396274.398
J20	2035801.969	396268.189
J21	2035801.634	396267.534
J22	2035796.531	396257.563
J23	2035796.184	396256.874
J24	2035789.872	396244.139
J25	2035819.417	396212.982
J26	2035838.696	396231.389
J1	2035845.474	396245.385
面积 = 7751.86 平方米		

海南国源土地矿产勘测规划设计院有限公司

2024年06月数字化测图  
2000国家大地坐标系  
1985国家高程基准

1:1000