


# 陵水县新村镇建筑垃圾转运调配场地用地勘测定界图

2040.45-391.10

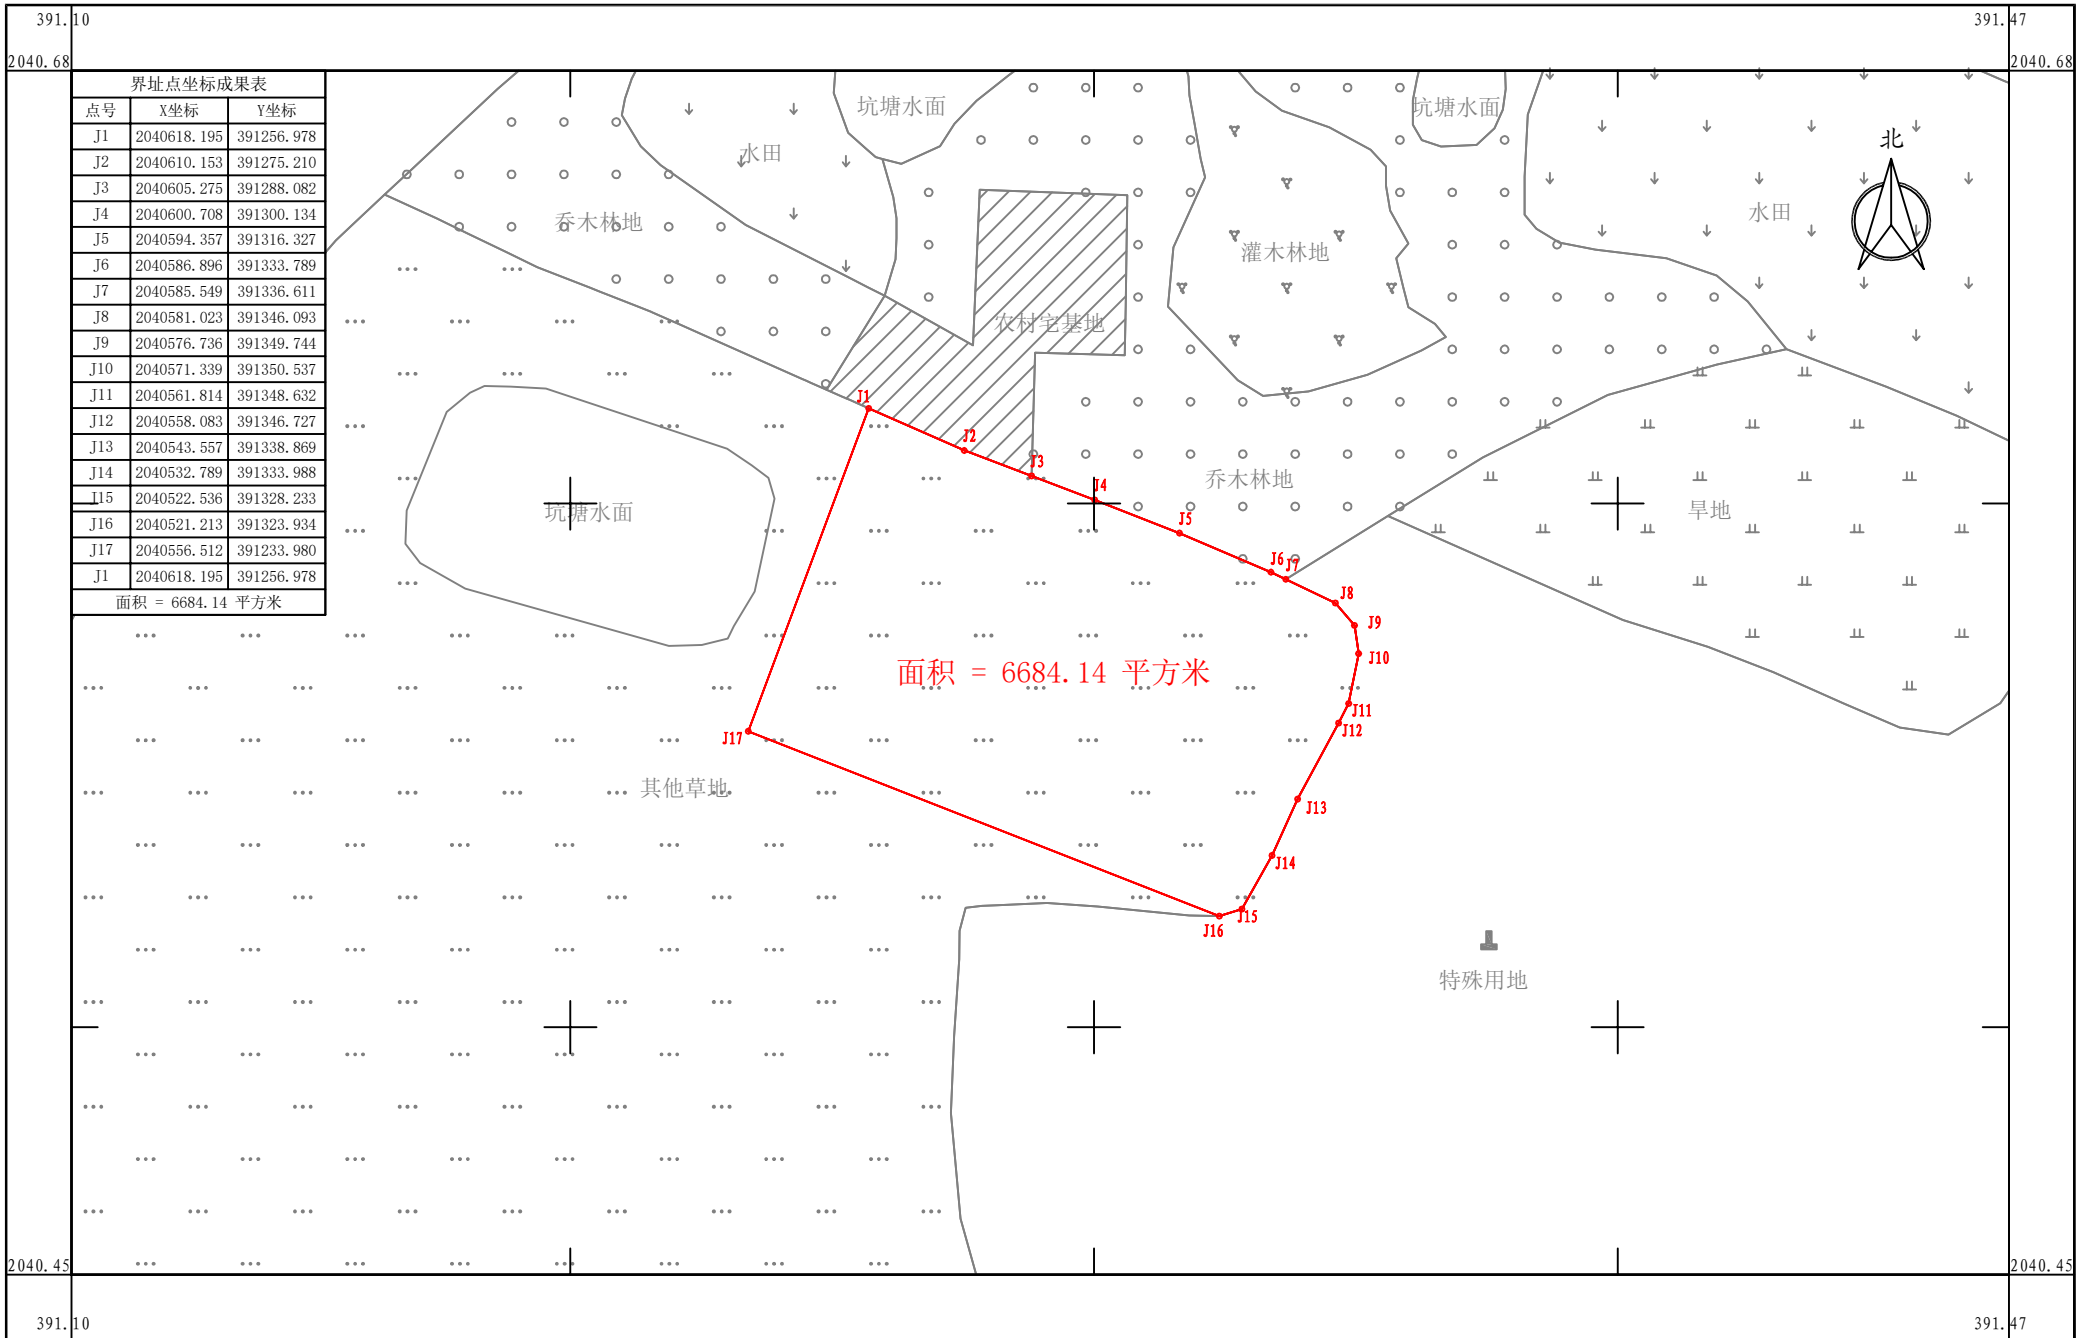

界址点坐标成果表		
点号	X坐标	Y坐标
J1	2040618.195	391256.978
J2	2040610.153	391275.210
J3	2040605.275	391288.082
J4	2040600.708	391300.134
J5	2040594.357	391316.327
J6	2040586.896	391333.789
J7	2040585.549	391336.611
J8	2040581.023	391346.093
J9	2040576.736	391349.744
J10	2040571.339	391350.537
J11	2040561.814	391348.632
J12	2040558.083	391346.727
J13	2040543.557	391338.869
J14	2040532.789	391333.988
J15	2040522.536	391328.233
J16	2040521.213	391323.934
J17	2040556.512	391233.980
J1	2040618.195	391256.978
面积 = 6684.14 平方米		

海南国源土地矿产勘测规划设计院有限公司

2024年07月数字化测图  
2000国家大地坐标系  
1985国家高程基准

1:1000