


# 陵水县1s2023-10号用地勘测定界图

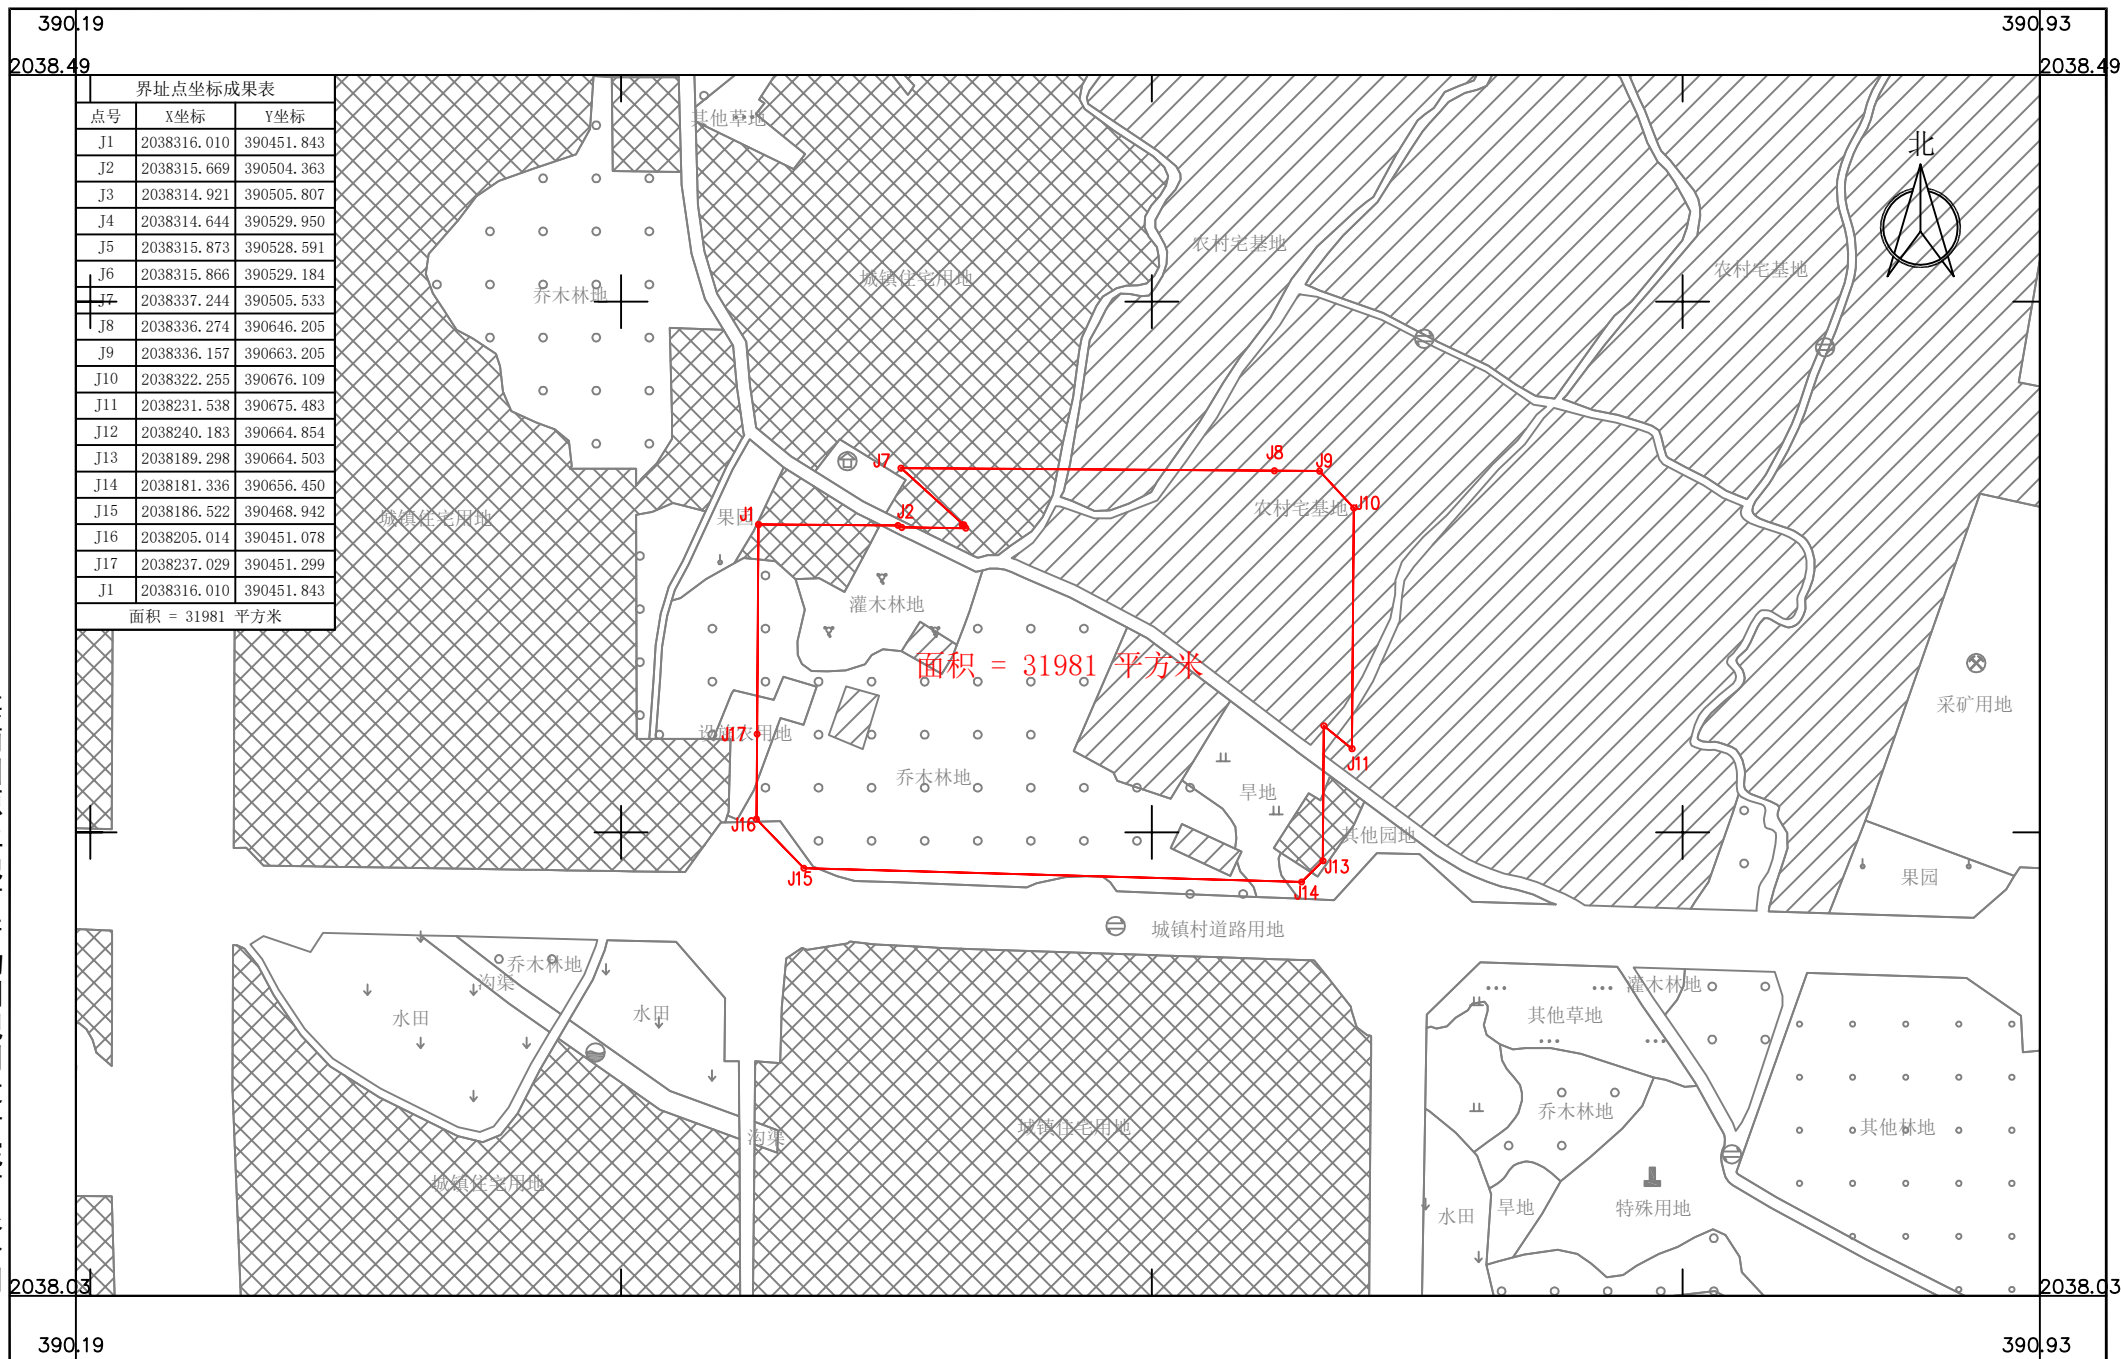

界址点坐标成果表		
点号	X坐标	Y坐标
J1	2038316.010	390451.843
J2	2038315.669	390504.363
J3	2038314.921	390505.807
J4	2038314.644	390529.950
J5	2038315.873	390528.591
J6	2038315.866	390529.184
J7	2038337.244	390505.533
J8	2038336.274	390646.205
J9	2038336.157	390663.205
J10	2038322.255	390676.109
J11	2038231.538	390675.483
J12	2038240.183	390664.854
J13	2038189.298	390664.503
J14	2038181.336	390656.450
J15	2038186.522	390468.942
J16	2038205.014	390451.078
J17	2038237.029	390451.299
J1	2038316.010	390451.843
面积 = 31981 平方米		

海南国源土地矿产勘测规划设计院有限公司

2023年09月数字化测图  
2000国家大地坐标系  
1985国家高程基准

1:2000