

# 陵水县1s2024-28号用地勘测界定图

2039.11-390.12


390.12

2039.34

390.49

2039.34

界址点坐标成果表1		
点号	X坐标	Y坐标
J1	2039275.904	390286.833
J2	2039275.792	390303.080
J3	2039275.765	390307.005
J4	2039178.585	390293.625
J5	2039178.635	390286.366
J6	2039178.651	390284.042
J7	2039178.762	390283.930
J1	2039275.904	390286.833
面积 = 1452.79 平方米		
界址点坐标成果表2		
点号	X坐标	Y坐标
J8	2039275.738	390308.091
J9	2039275.623	390327.652
J10	2039289.167	390329.906
J11	2039273.088	390310.988
J8	2039275.738	390308.091
面积 = 82.65 平方米		

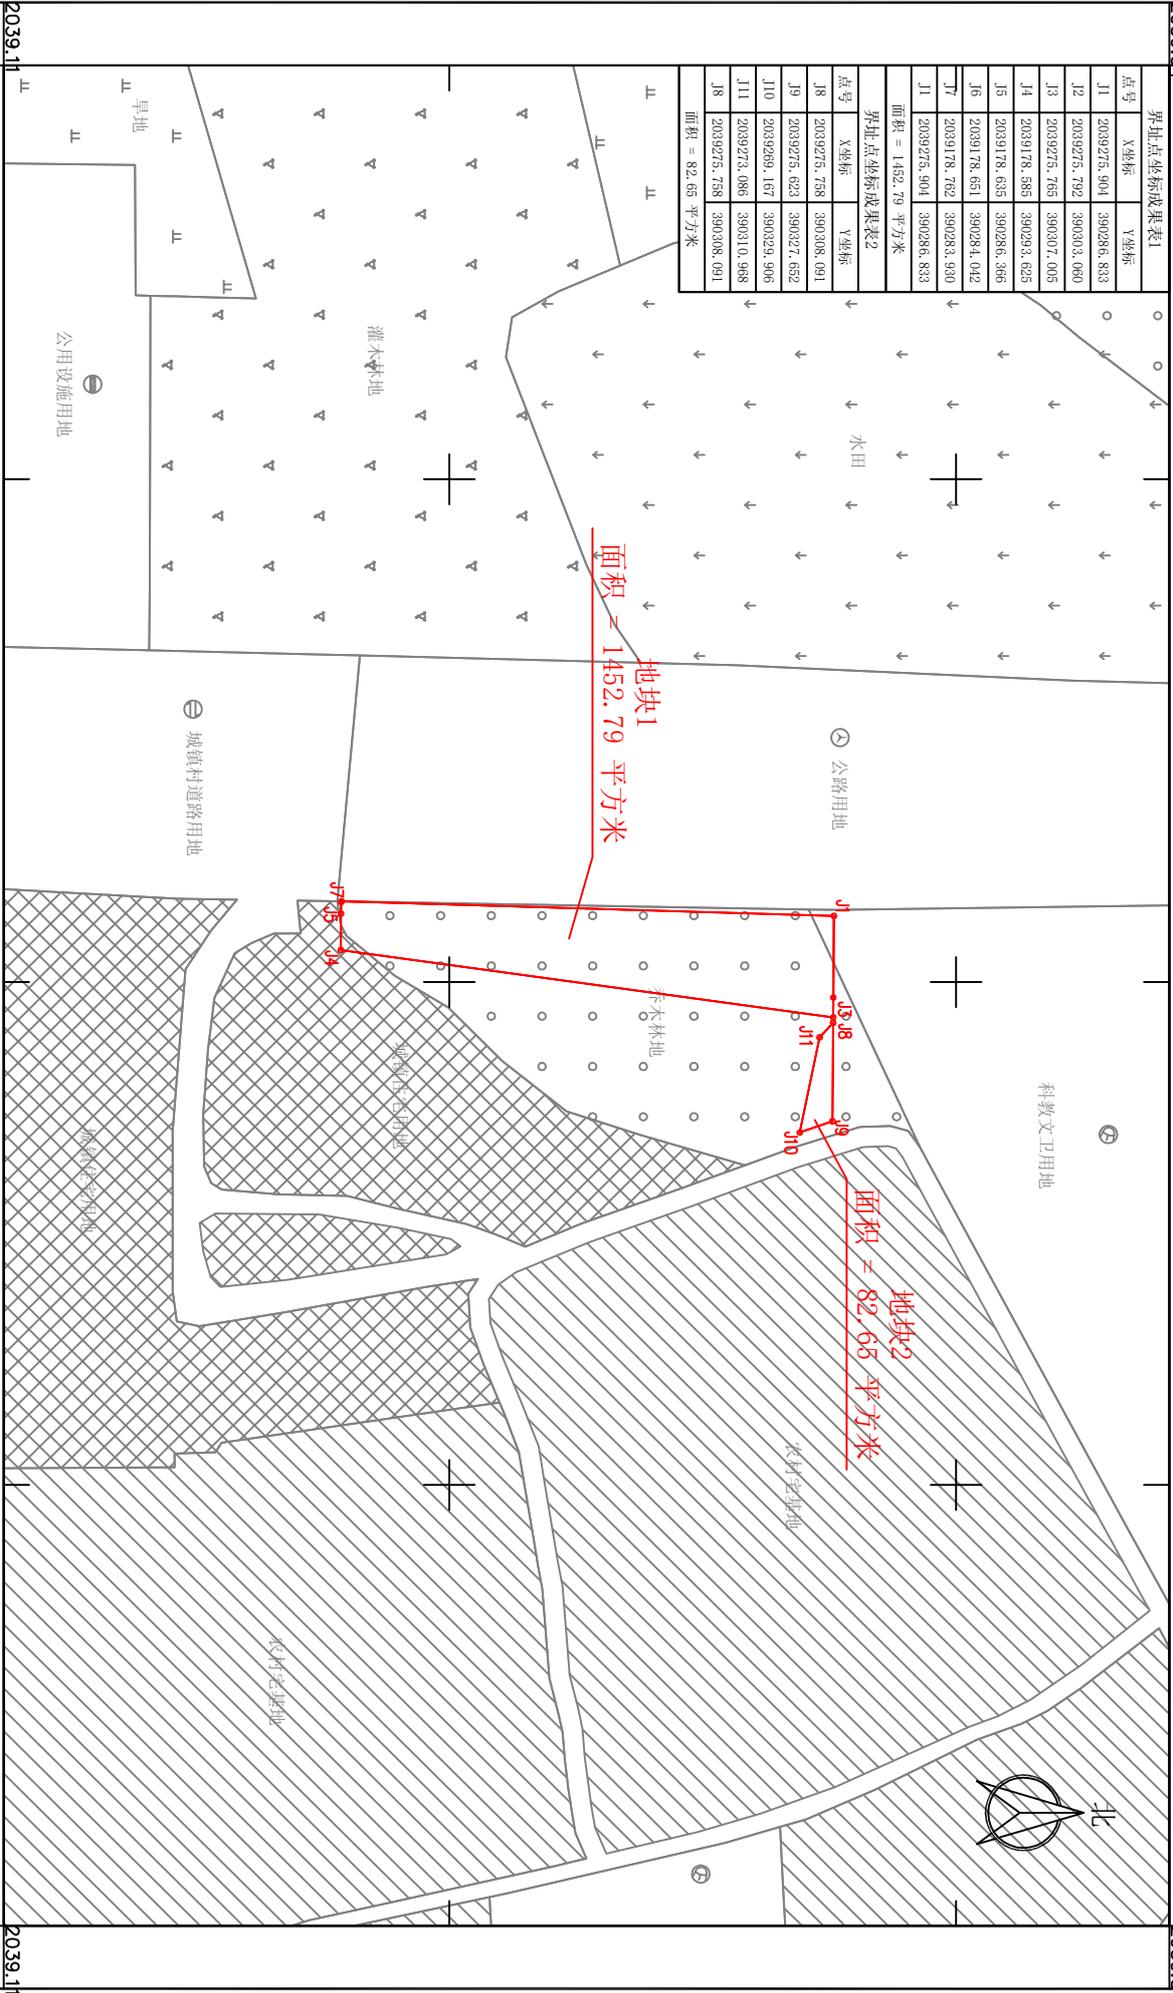

海南国源土地矿产勘测规划设计院有限公司

2024年09月数字化测图  
2000国家大地坐标系  
1985国家高程基准

1:1000

390.12

390.49

2039.11

2039.11