

# 陵水县顺湖中学出入口项目用地勘测测定界图

2045.29-395.89


395.89

2045.52

396.26

2045.52

界址点坐标成果表			
点号	X坐标	Y坐标	备注
J1	2045460.519	395998.934	
J2	2045466.292	396005.122	
J3	2045422.188	396053.937	
J4	2044402.906	396082.533	
J5	2045346.880	396145.728	
J6	2045347.202	396141.496	
J7	2045360.143	396125.239	
J8	2045372.613	396110.567	
J9	2045385.051	396095.335	
J10	2045399.456	396086.935	
J11	2045411.882	396065.189	
J12	2045422.575	396047.614	
J13	2045432.892	396031.987	
J14	2045460.519	395998.934	
面积 = 858.27 平方米			

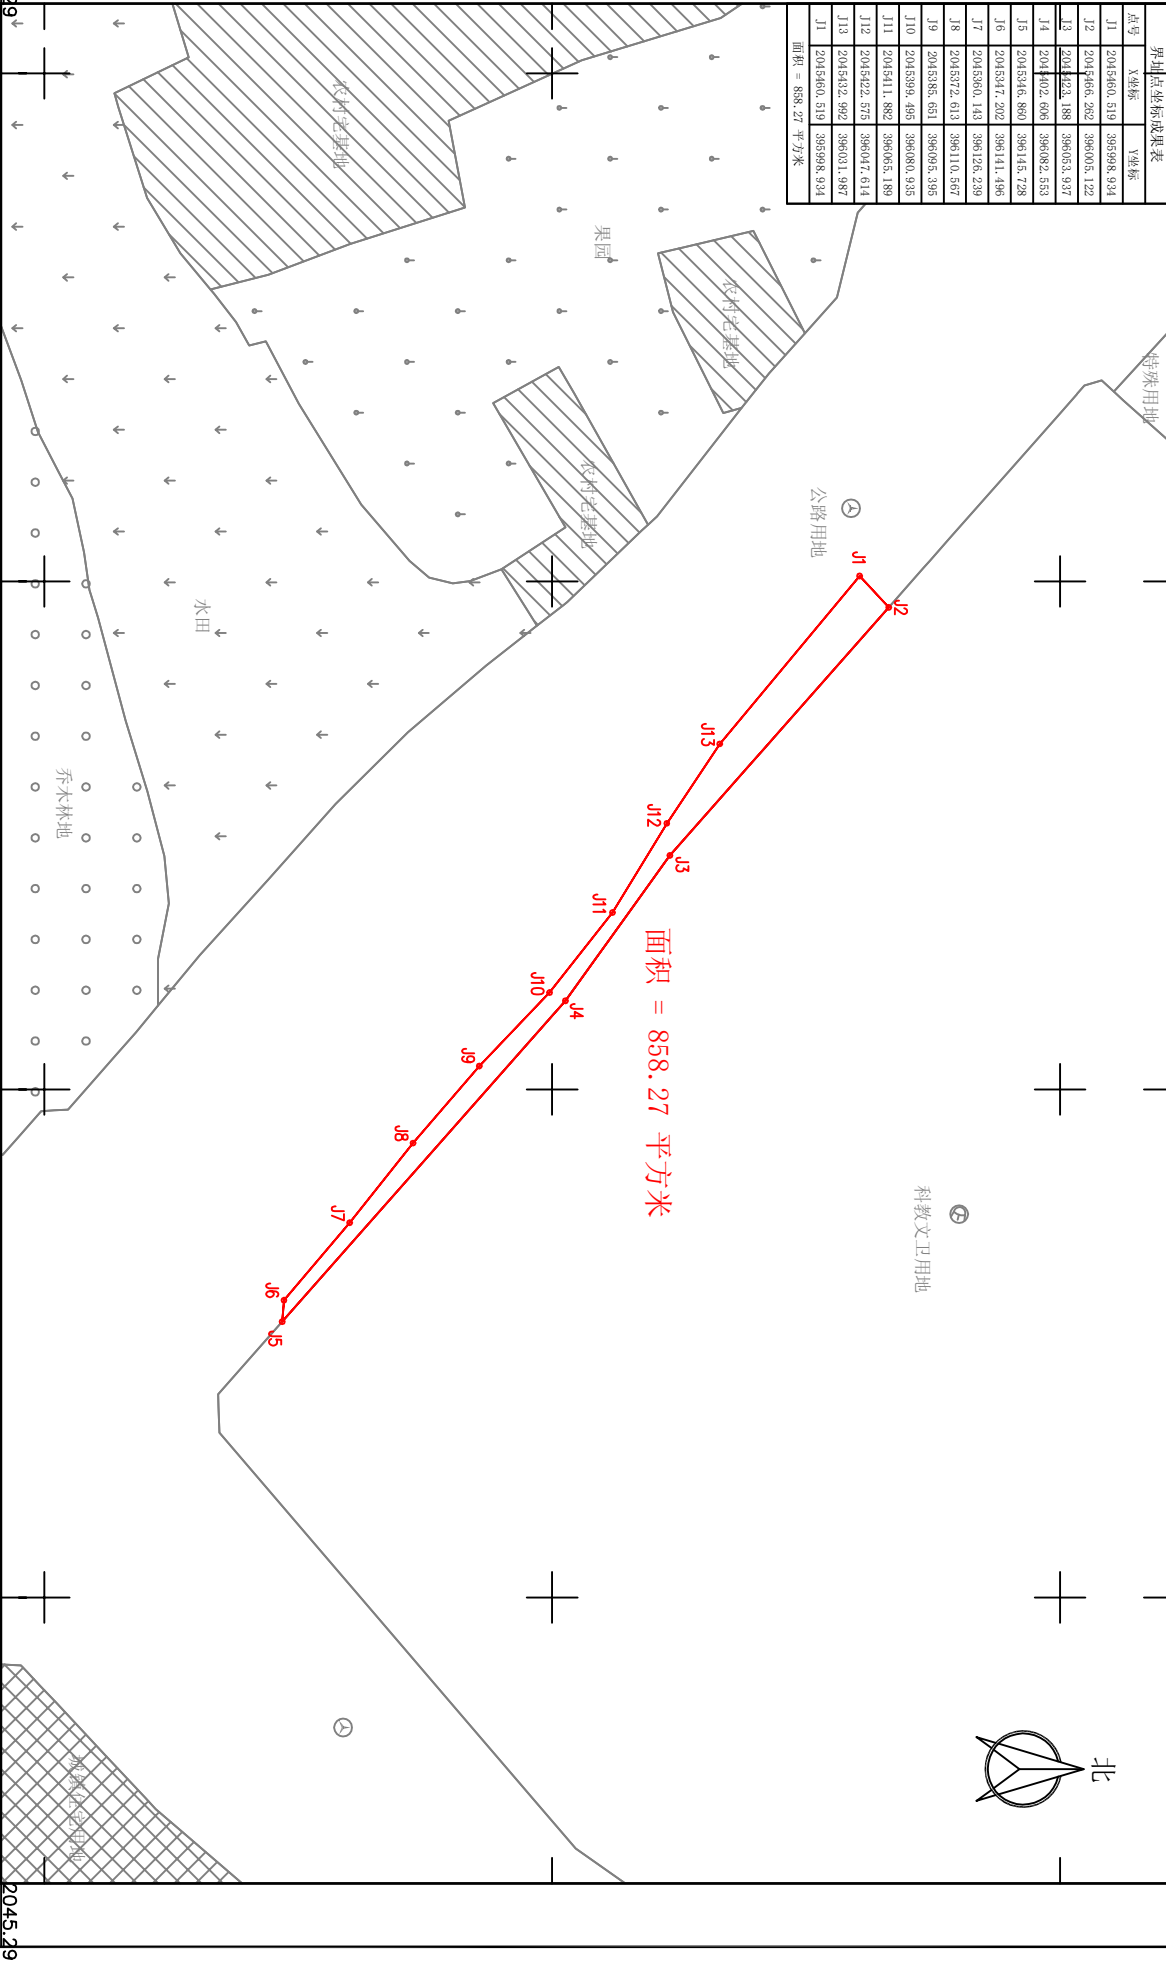

面积 = 858.27 平方米

海南国源土地矿产勘测规划设计院有限公司

2024年04月数字化测图  
2000国家大地坐标系  
1985国家高程基准

1:1000

395.89

396.26

2045.29

2045.29